



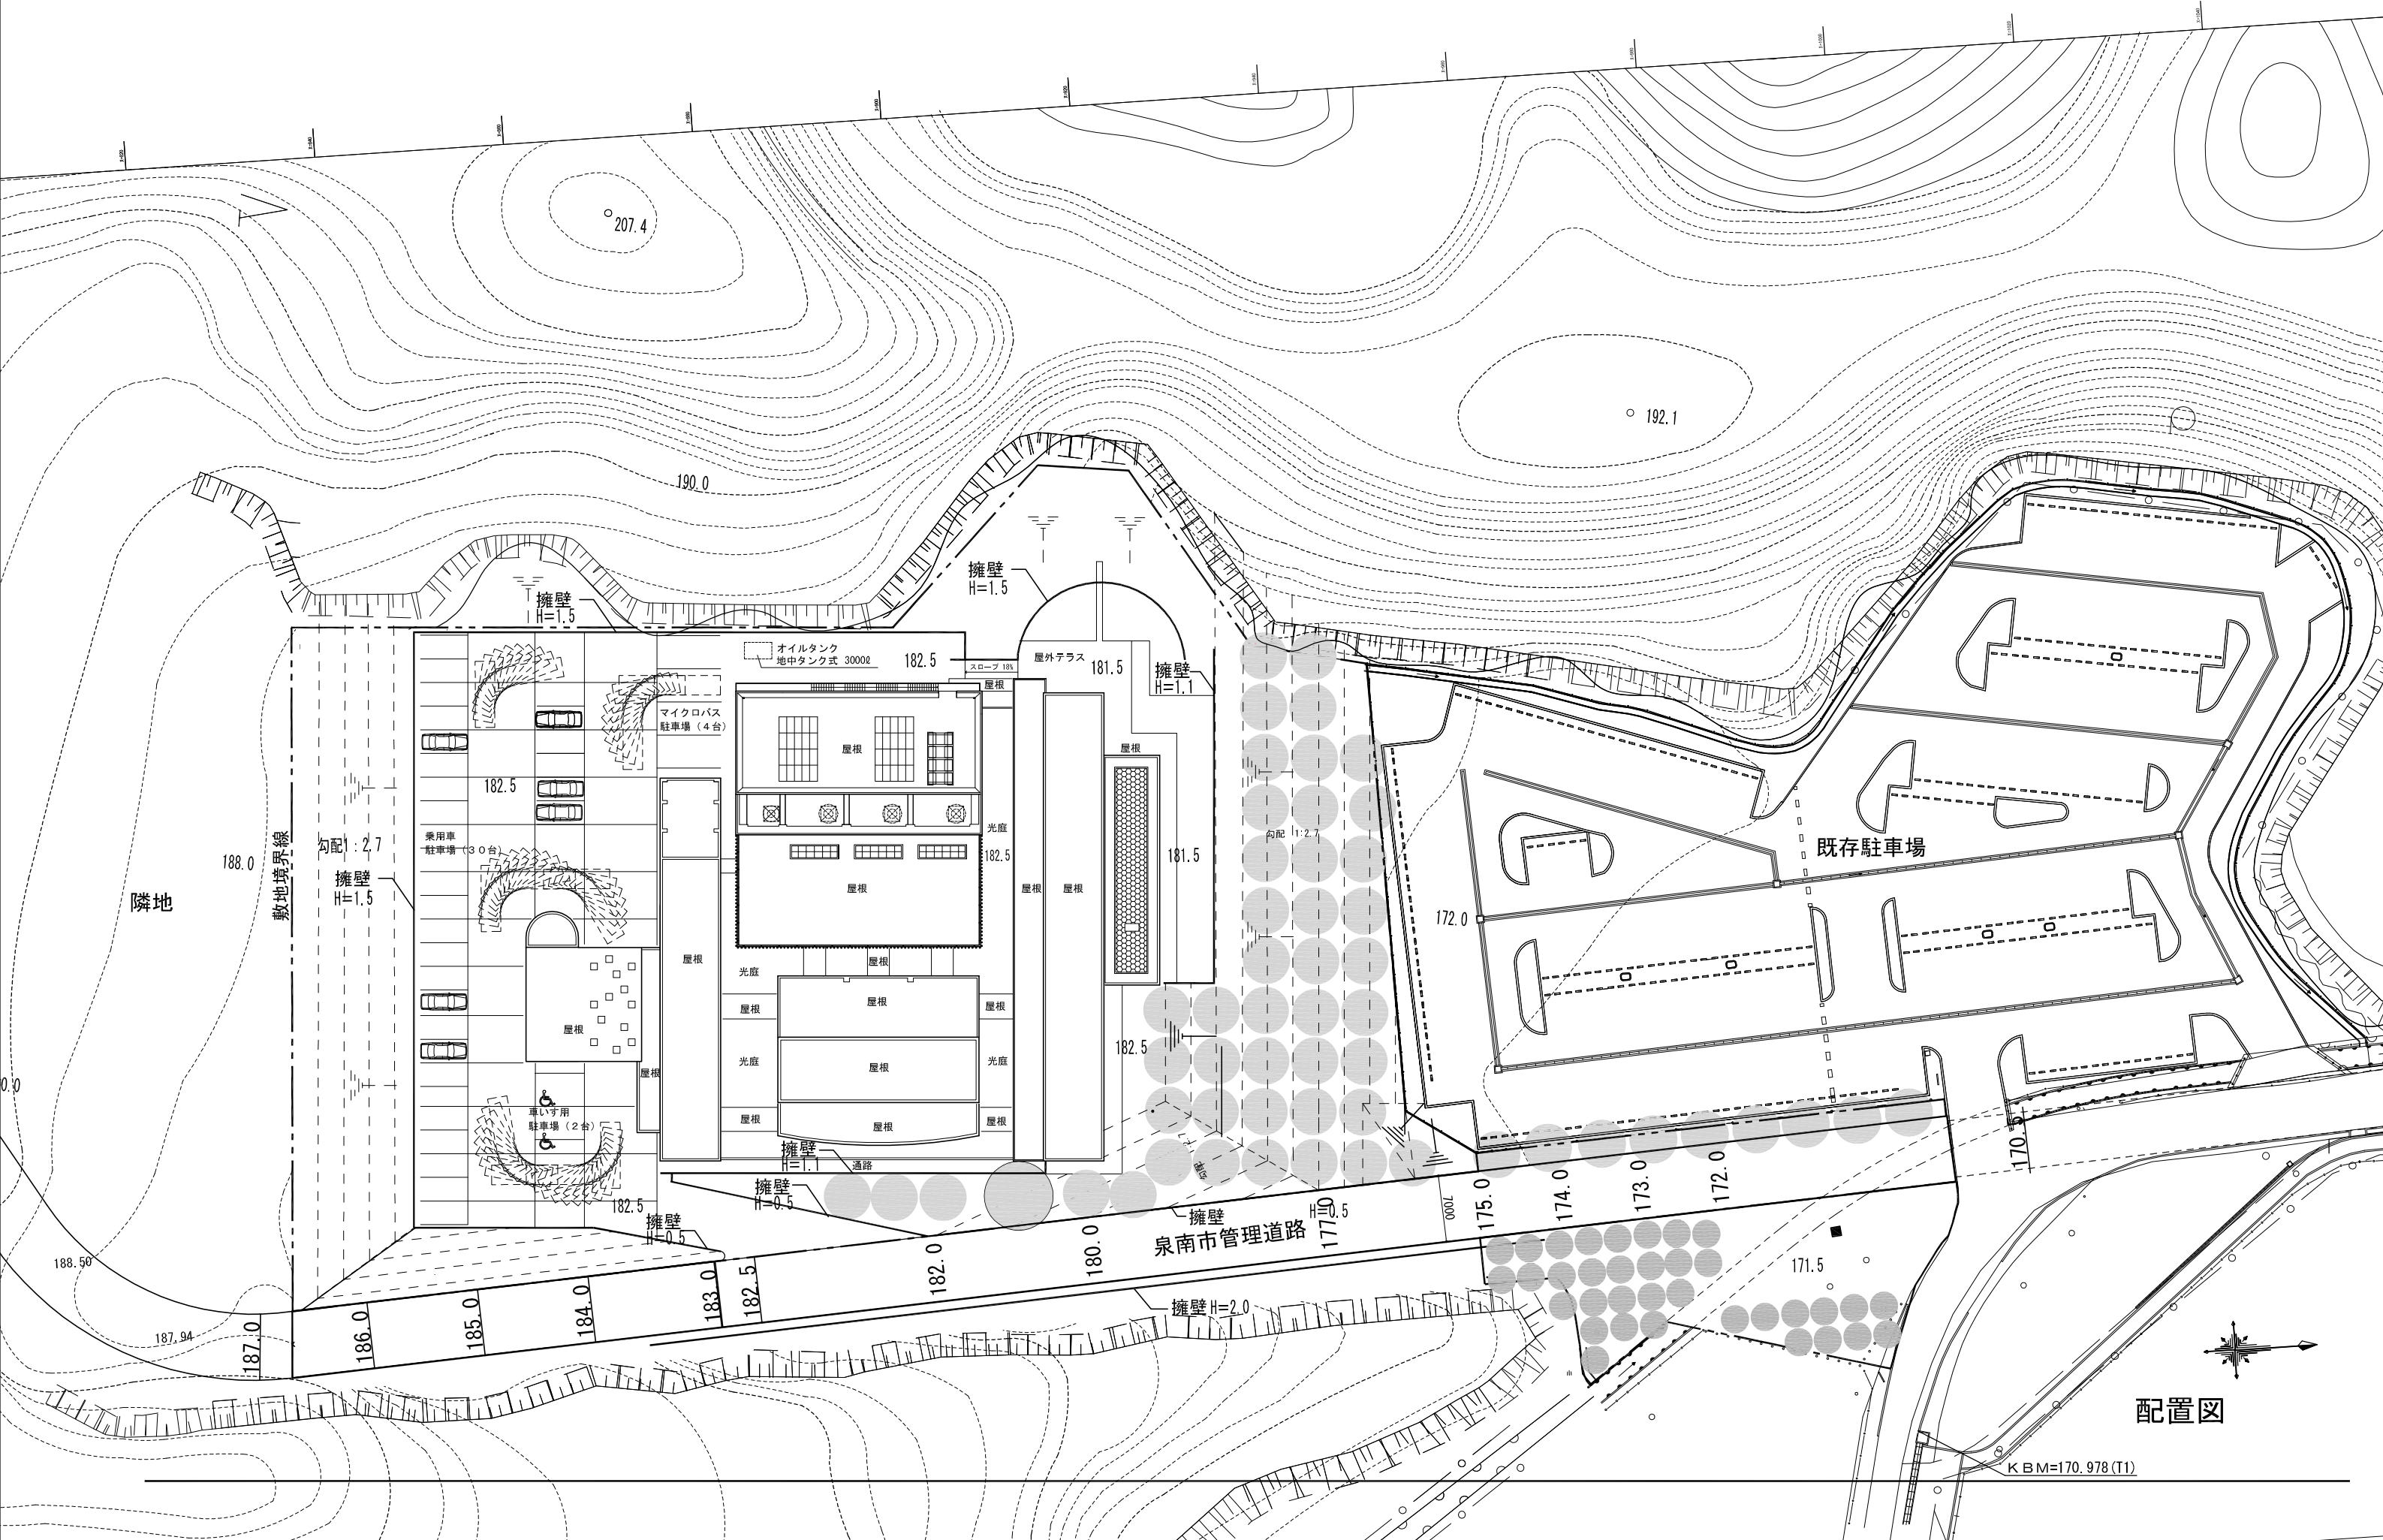

配置図

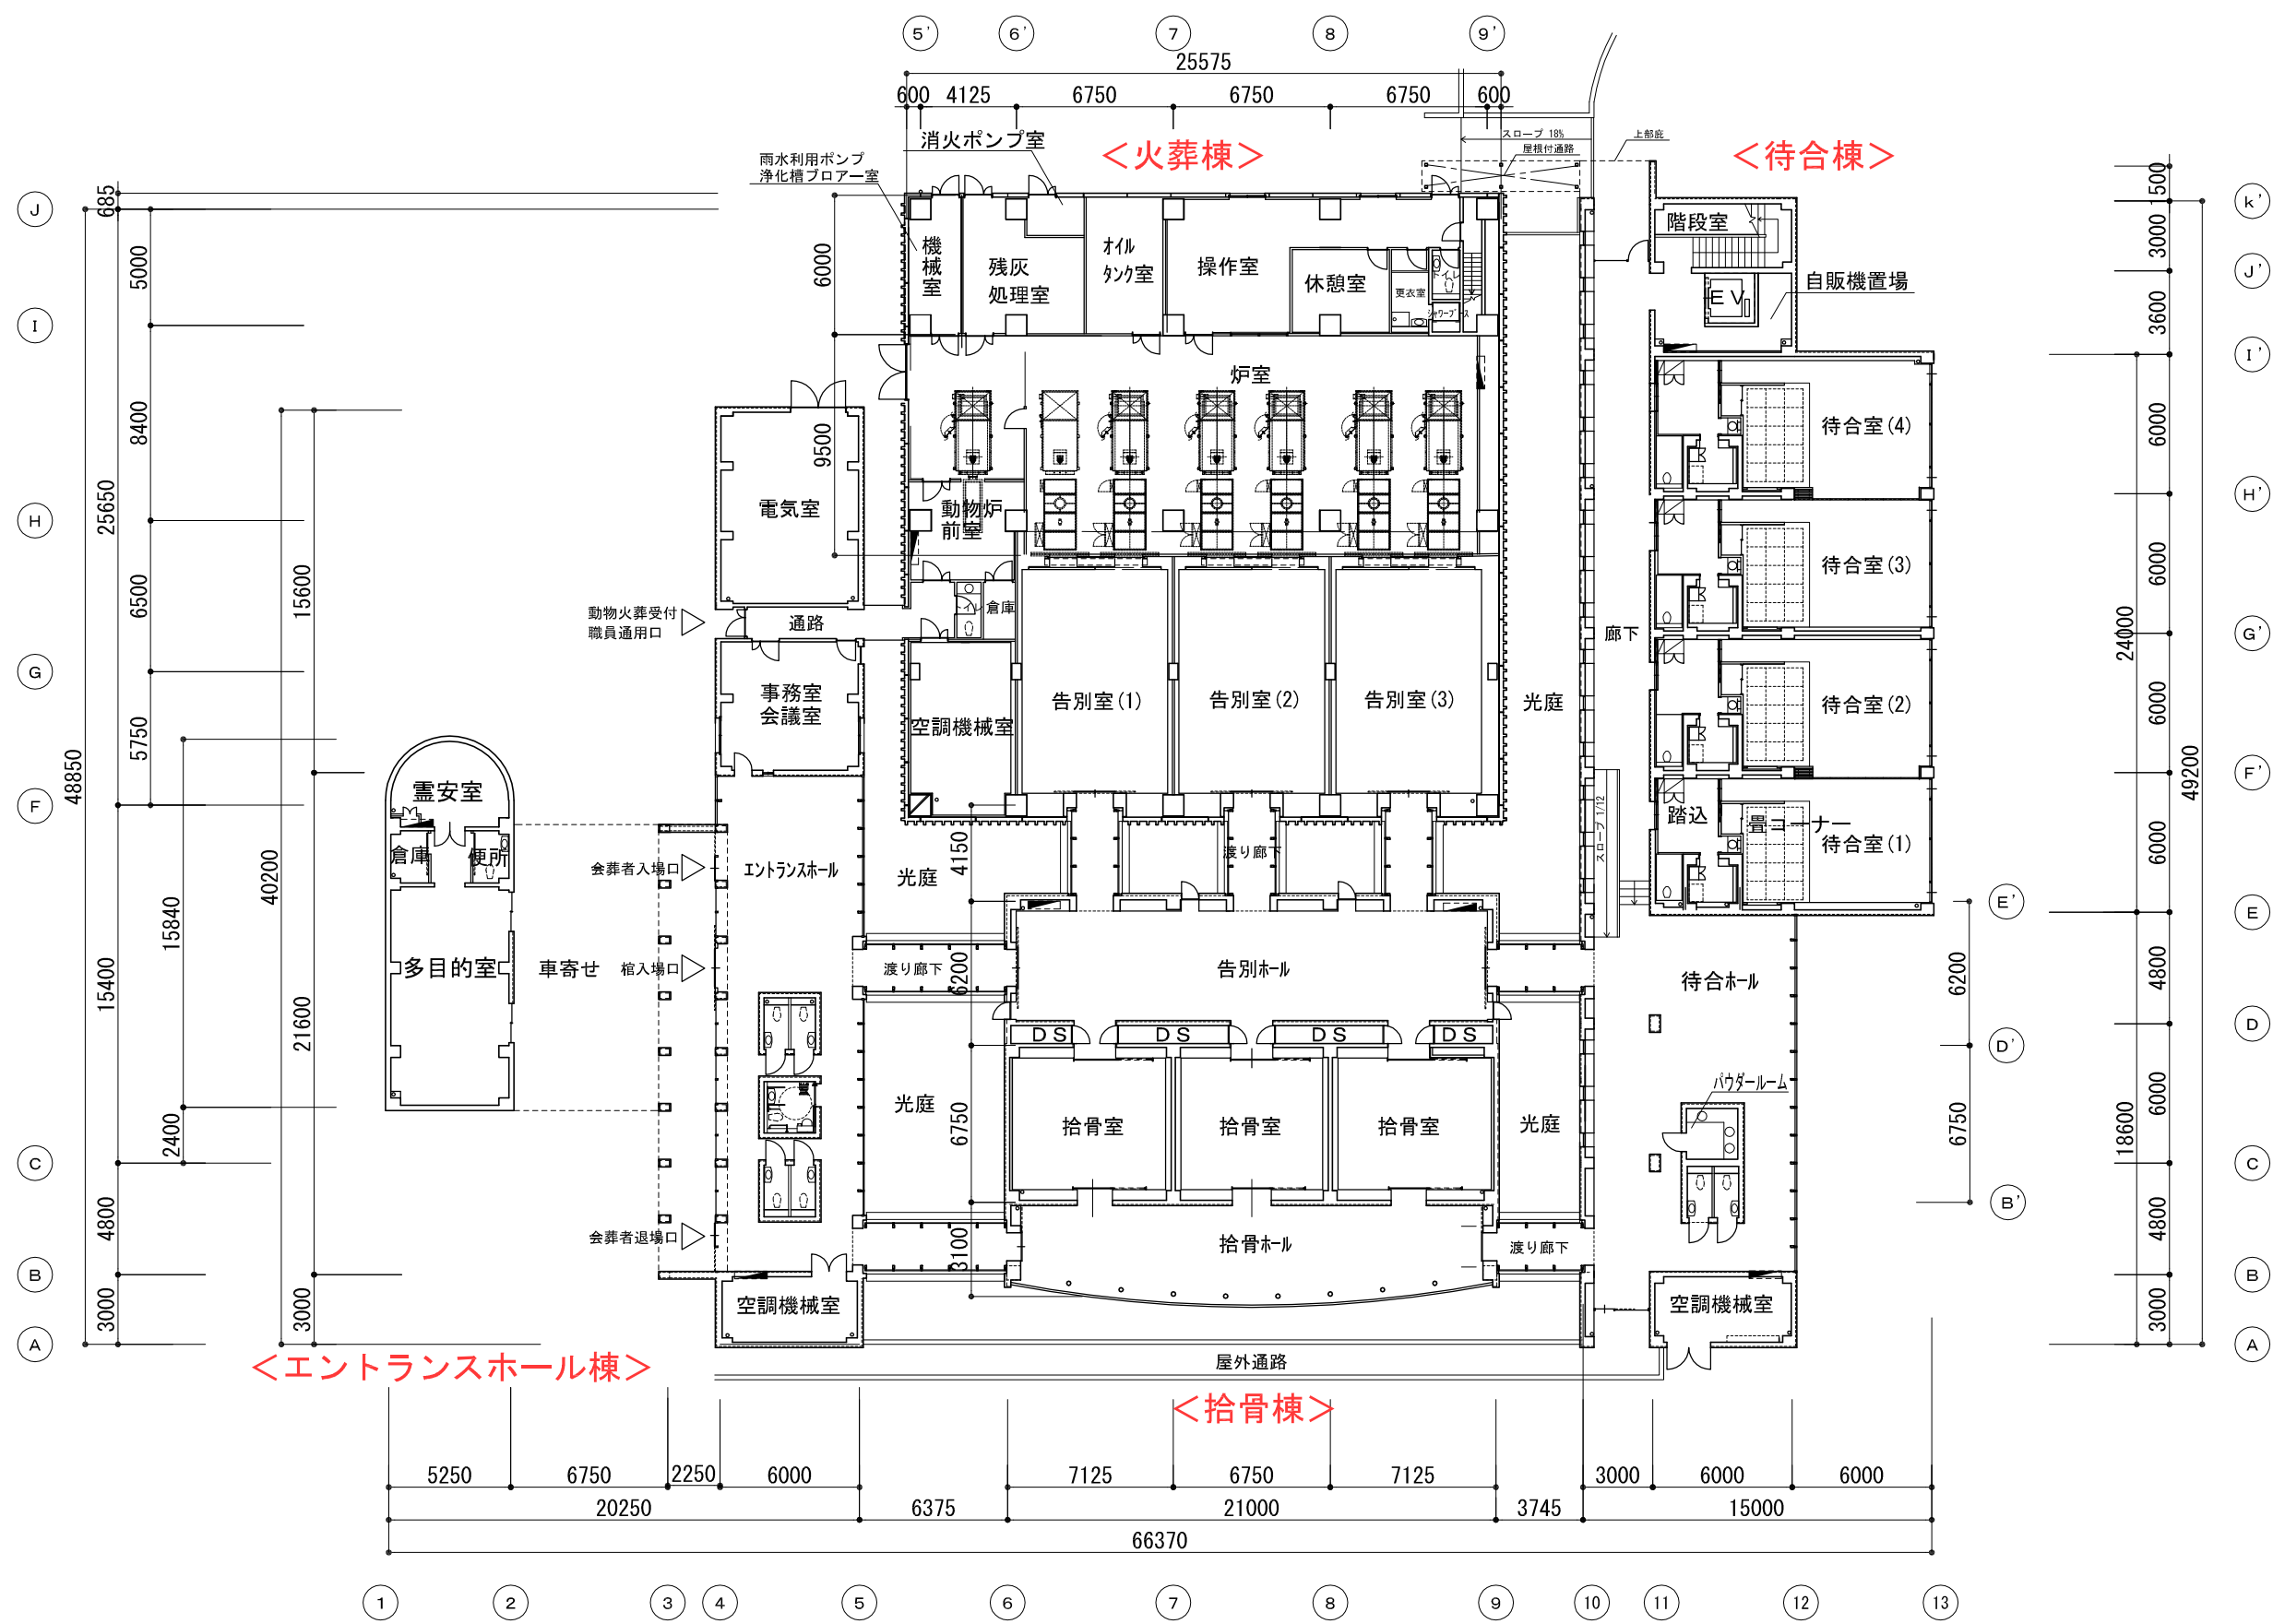

1 階 平 面 図



